



Escala 1:100

Sup. plante b-je a-pros: 200 m<sup>2</sup>

Sup. plante p-merc a-pros: 65 m<sup>2</sup>

403.2

0211

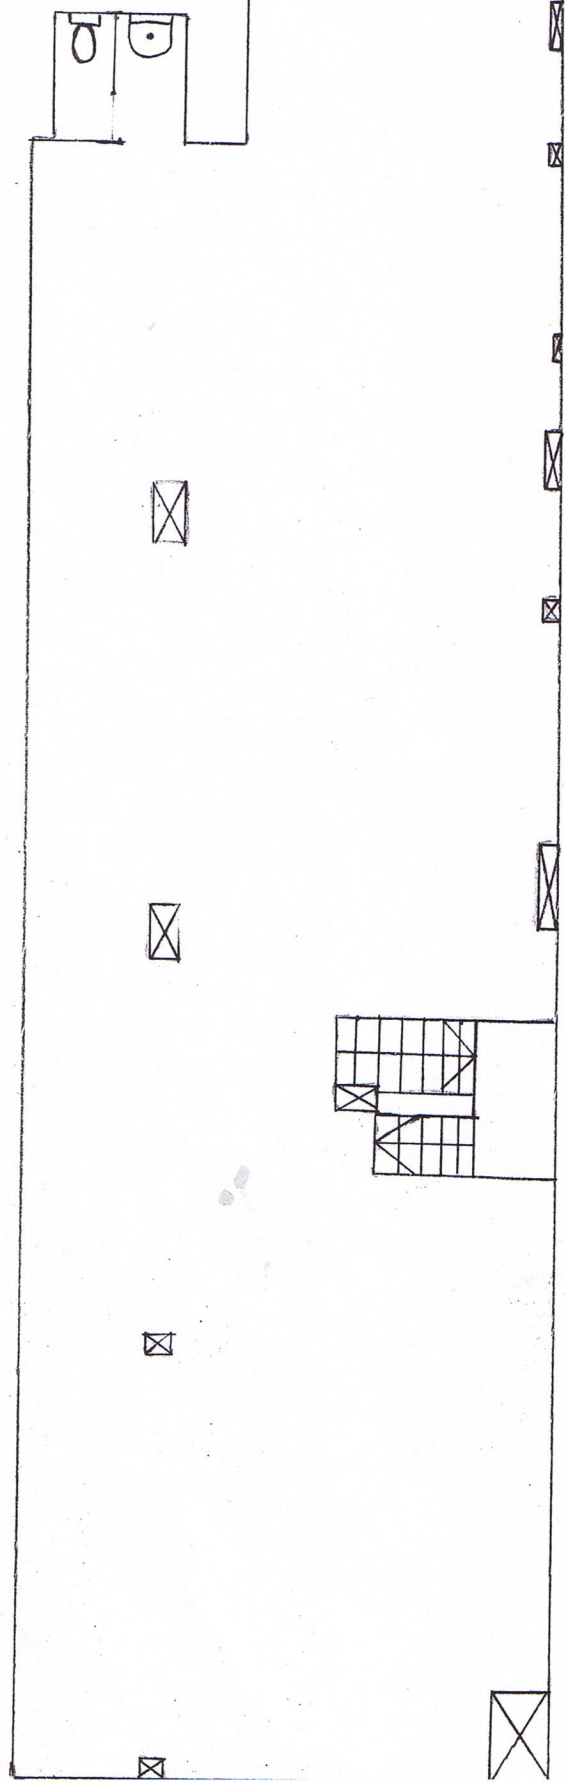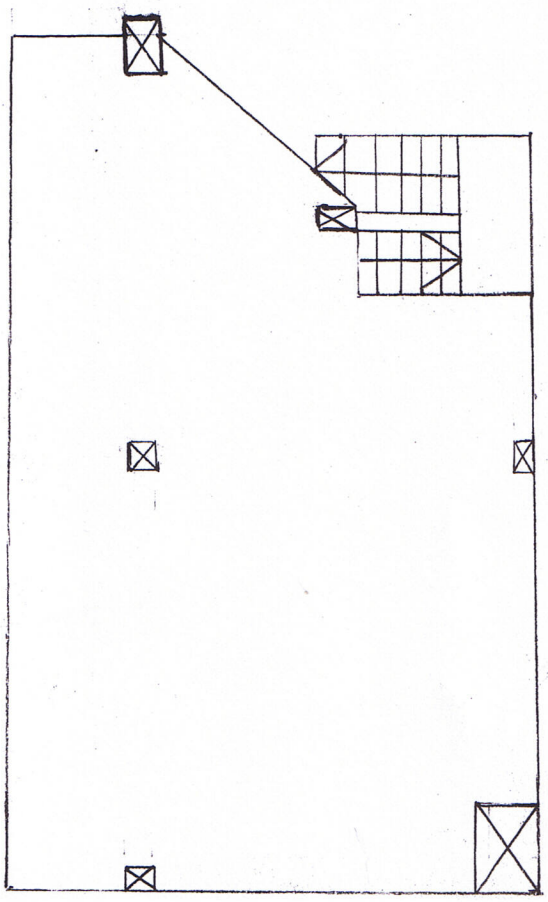

404.2

4440h